



BUILDING SKETCH

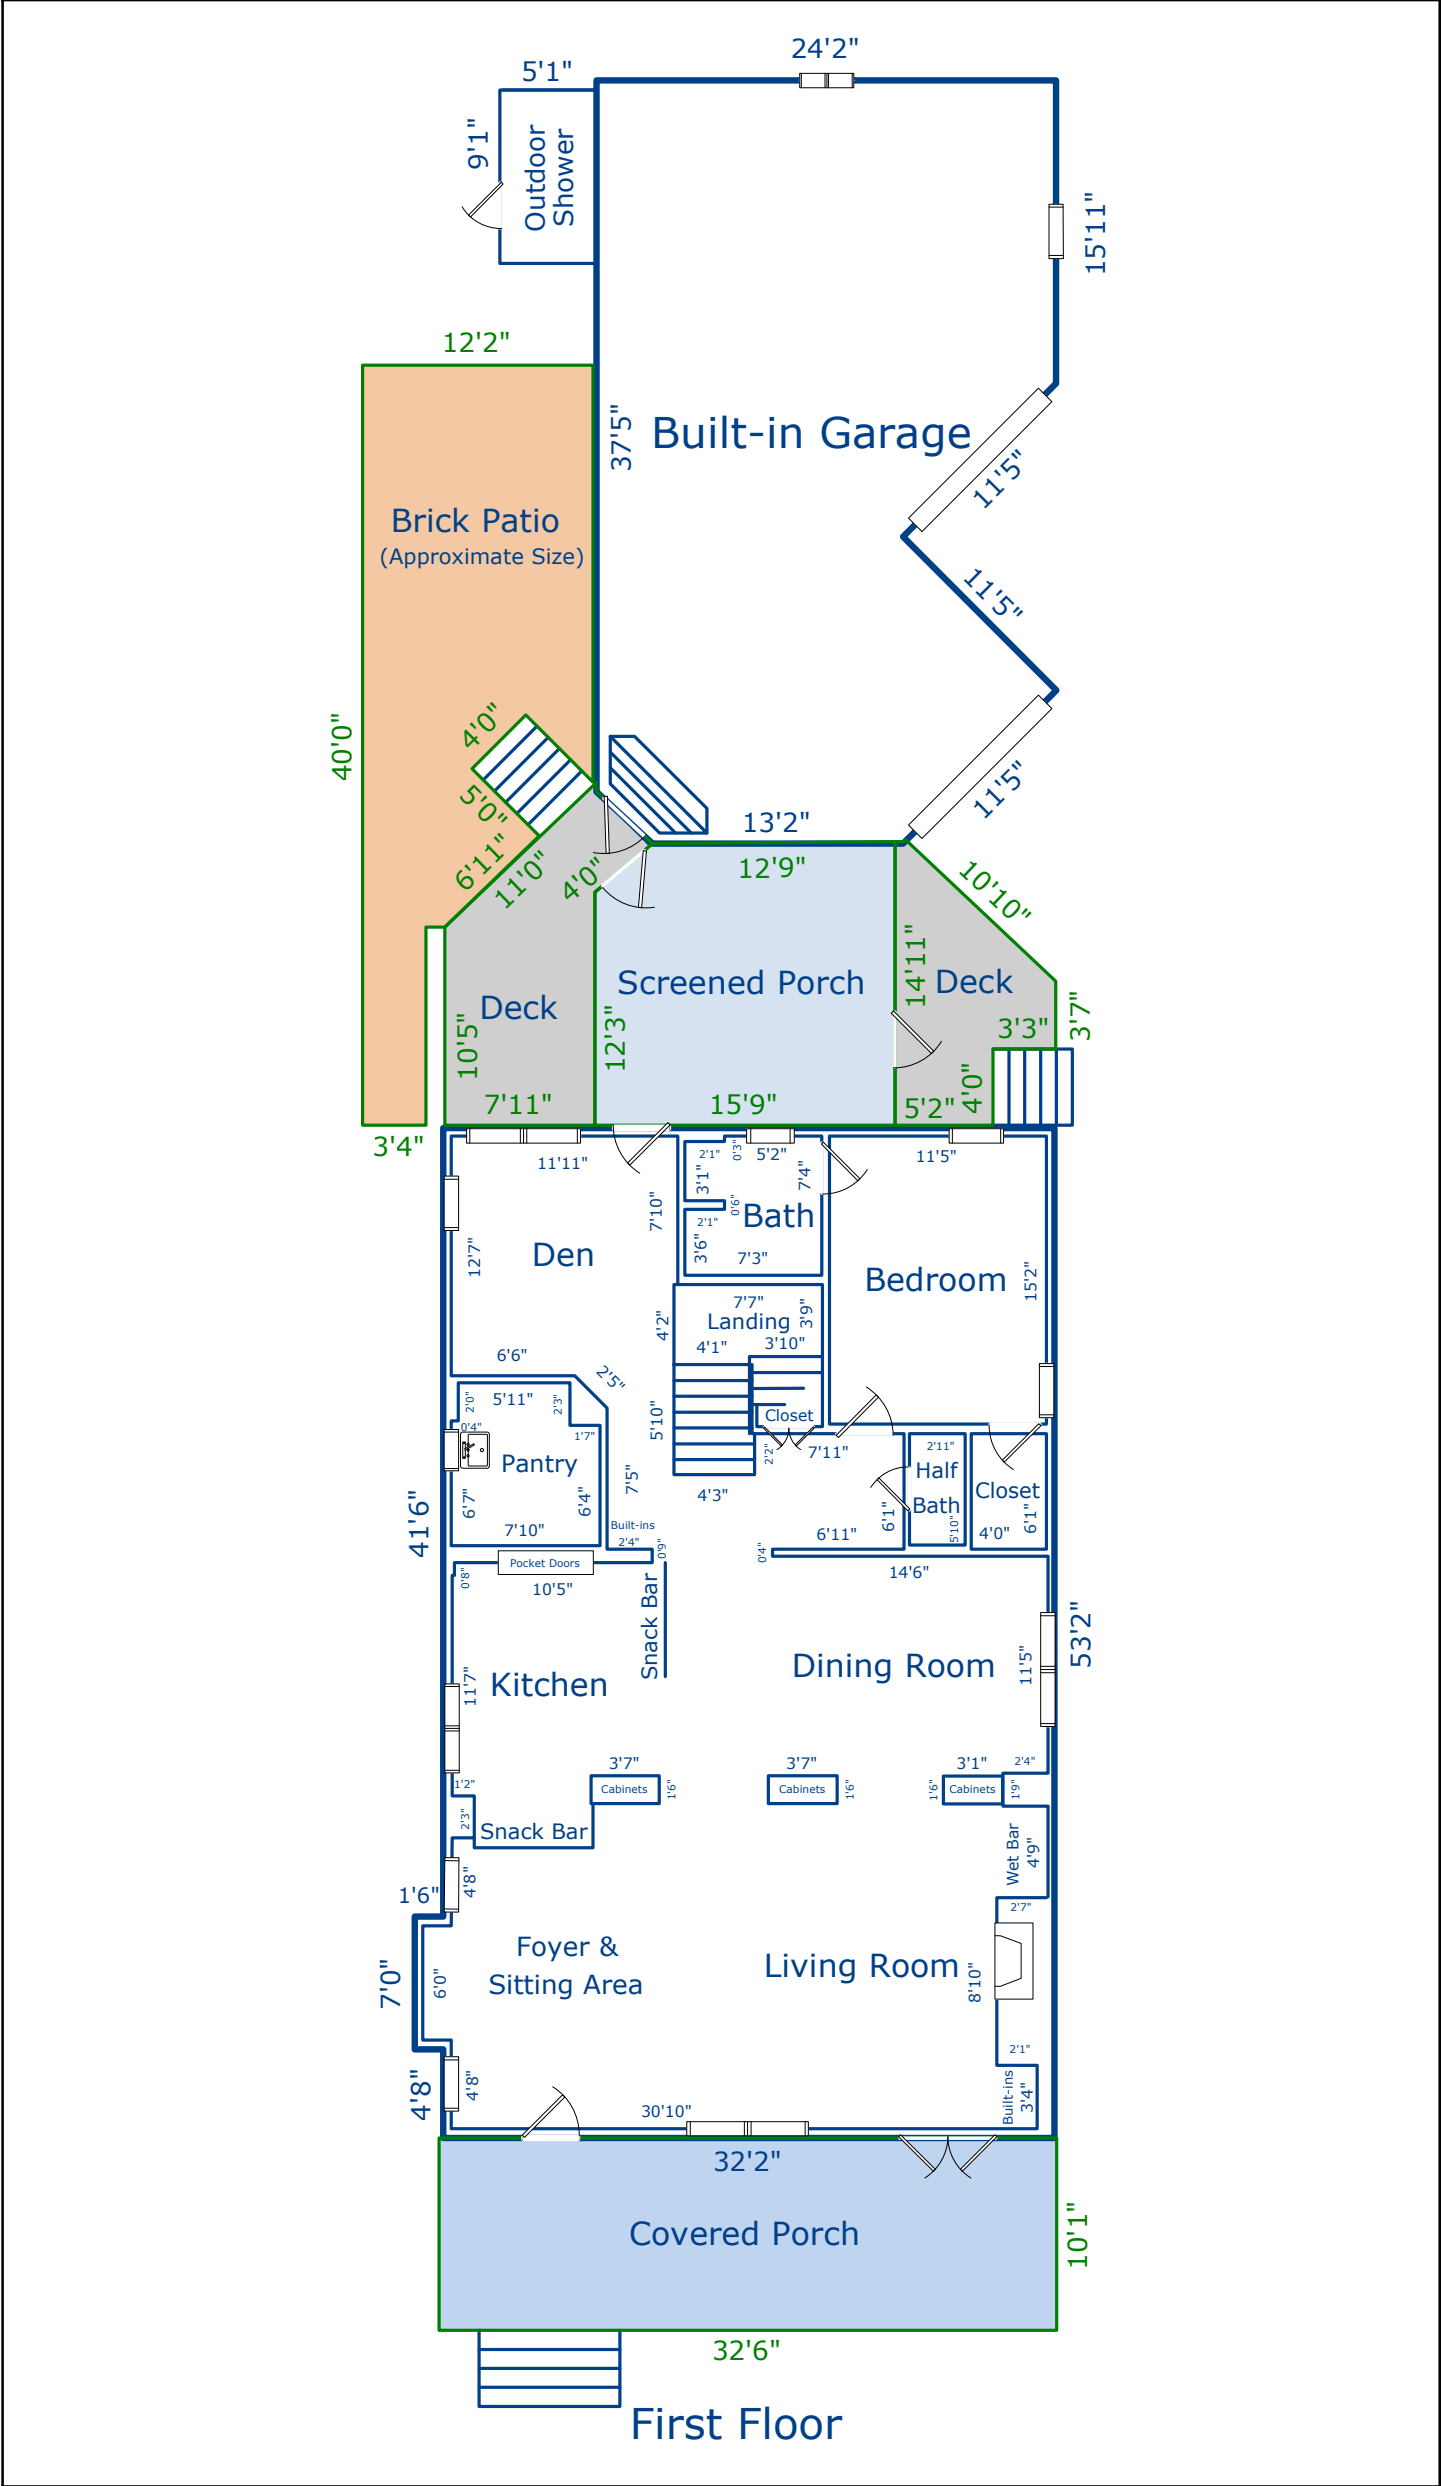


BUILDING SKETCH

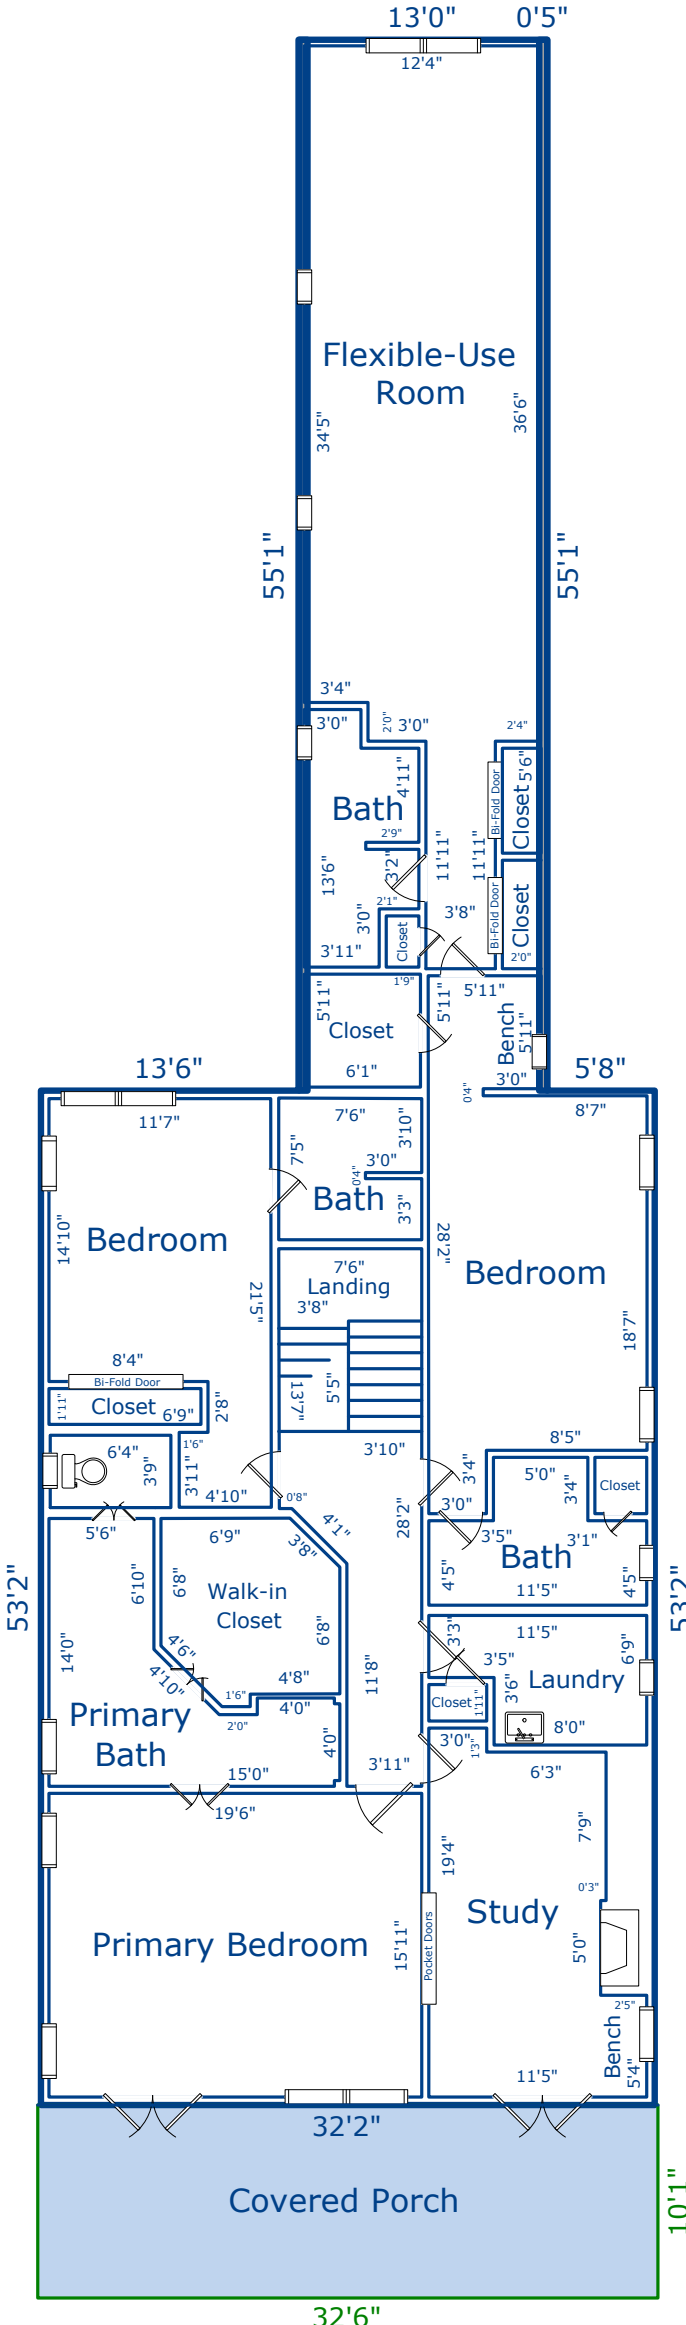

Second Floor

BUILDING SKETCH

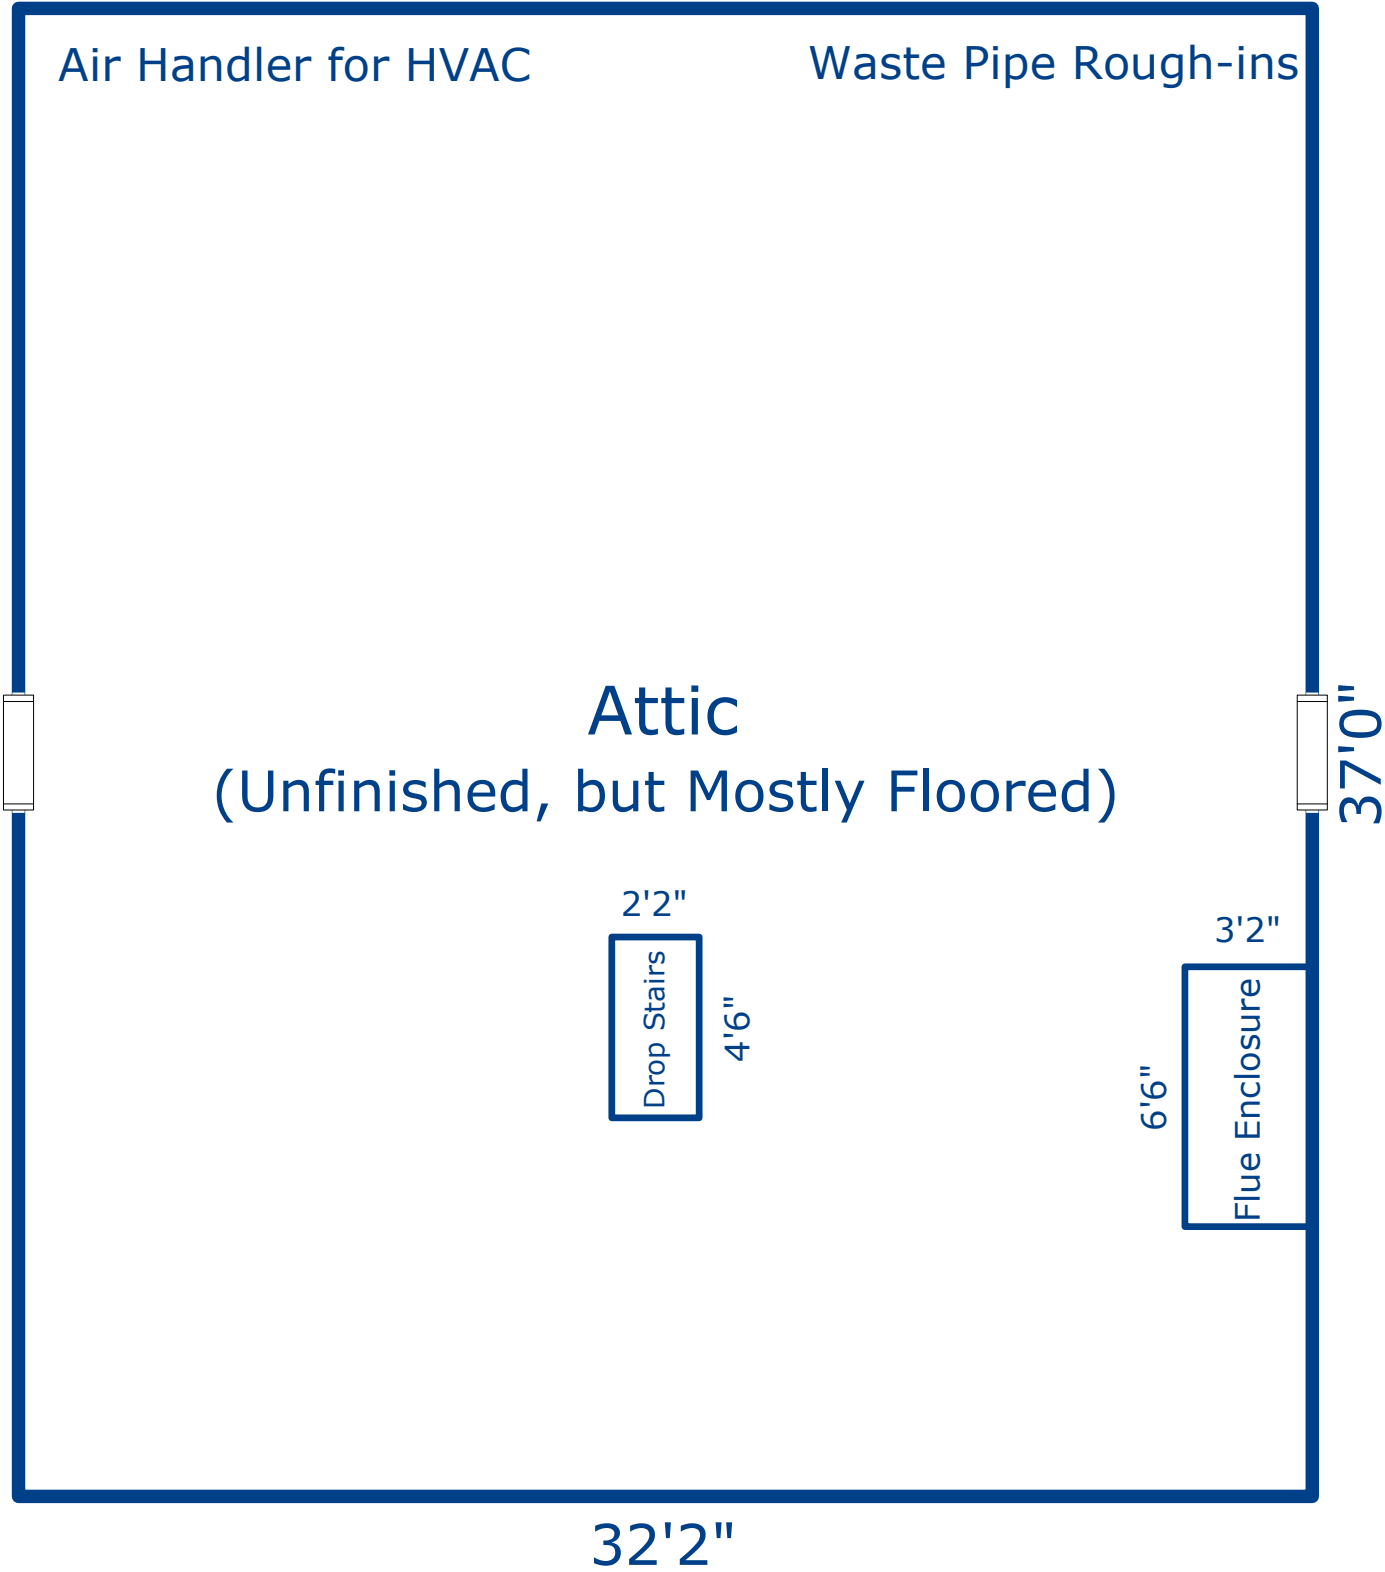

Attic Level

BUILDING SKETCH

First Floor (GLA1)

7.00 x 1.50 = 10.50
53.17 x 32.17 = 1710.48
Total area: 1720.98

Built-in Garage (GAR)

0.5 x 11.40 x 5.70 = 32.49
24.23 x 13.19 = 319.44
0.5 x 16.15 x 8.08 = 65.21
0.5 x 4.01 x 2.00 = 4.02
21.49 x 2.94 = 63.10
24.17 x 15.94 = 385.38
Total area: 869.64

1st-Floor Porch (P/P)

32.50 x 10.12 = 328.90
Total area: 328.90

Screened Porch (P/P)

0.5 x 3.97 x 1.97 = 3.90
0.5 x 12.74 x 0.11 = 0.70
0.5 x 2.56 x 0.02 = 0.03
12.74 x 2.56 = 32.62
15.79 x 12.25 = 193.43
Total area: 230.68

Wood Deck (P/P)

10.42 x 7.90 = 82.32
0.5 x 5.74 x 3.03 = 8.68
0.5 x 6.56 x 0.39 = 1.28
0.5 x 0.71 x 0.36 = 0.13
5.94 x 3.97 = 23.59
0.5 x 0.52 x 0.27 = 0.07
0.5 x 3.60 x 0.21 = 0.38
0.5 x 0.37 x 0.02 = 0.00
3.60 x 0.37 = 1.35
0.5 x 3.97 x 0.24 = 0.47
0.5 x 2.83 x 1.40 = 1.98
Total area: 120.25

Wood Deck (P/P)

8.04 x 3.58 = 28.78
0.5 x 0.24 x 0.08 = 0.01
0.5 x 10.71 x 5.35 = 28.63
7.34 x 0.24 = 1.74
4.75 x 4.00 = 19.00
14.92 x 0.42 = 6.27
Total area: 84.44

Brick Patio (P/P)

29.58 x 4.33 = 128.08
14.88 x 7.80 = 116.09
0.5 x 11.03 x 5.52 = 30.42
0.5 x 6.90 x 3.51 = 12.10
0.5 x 2.03 x 0.04 = 0.04
4.96 x 2.03 = 10.09
0.5 x 7.07 x 3.53 = 12.49
10.42 x 3.33 = 34.70
Total area: 344.00

Second Floor (GLA2)

55.09 x 13.04 = 718.37
53.17 x 32.17 = 1710.48
Total area: 2428.85

Under 5' Ceiling (GLA2)

55.09 x 0.42 = 23.14
Total area: 23.14

Under 5' Ceiling (GLA2)

55.09 x 0.42 = 23.14
Total area: 23.14

2nd-Floor Porch (P/P)

32.50 x 10.12 = 328.90
Total area: 328.90

Floored Attic (OTH)

37.00 x 32.17 = 1190.29
Total area: 1190.29